
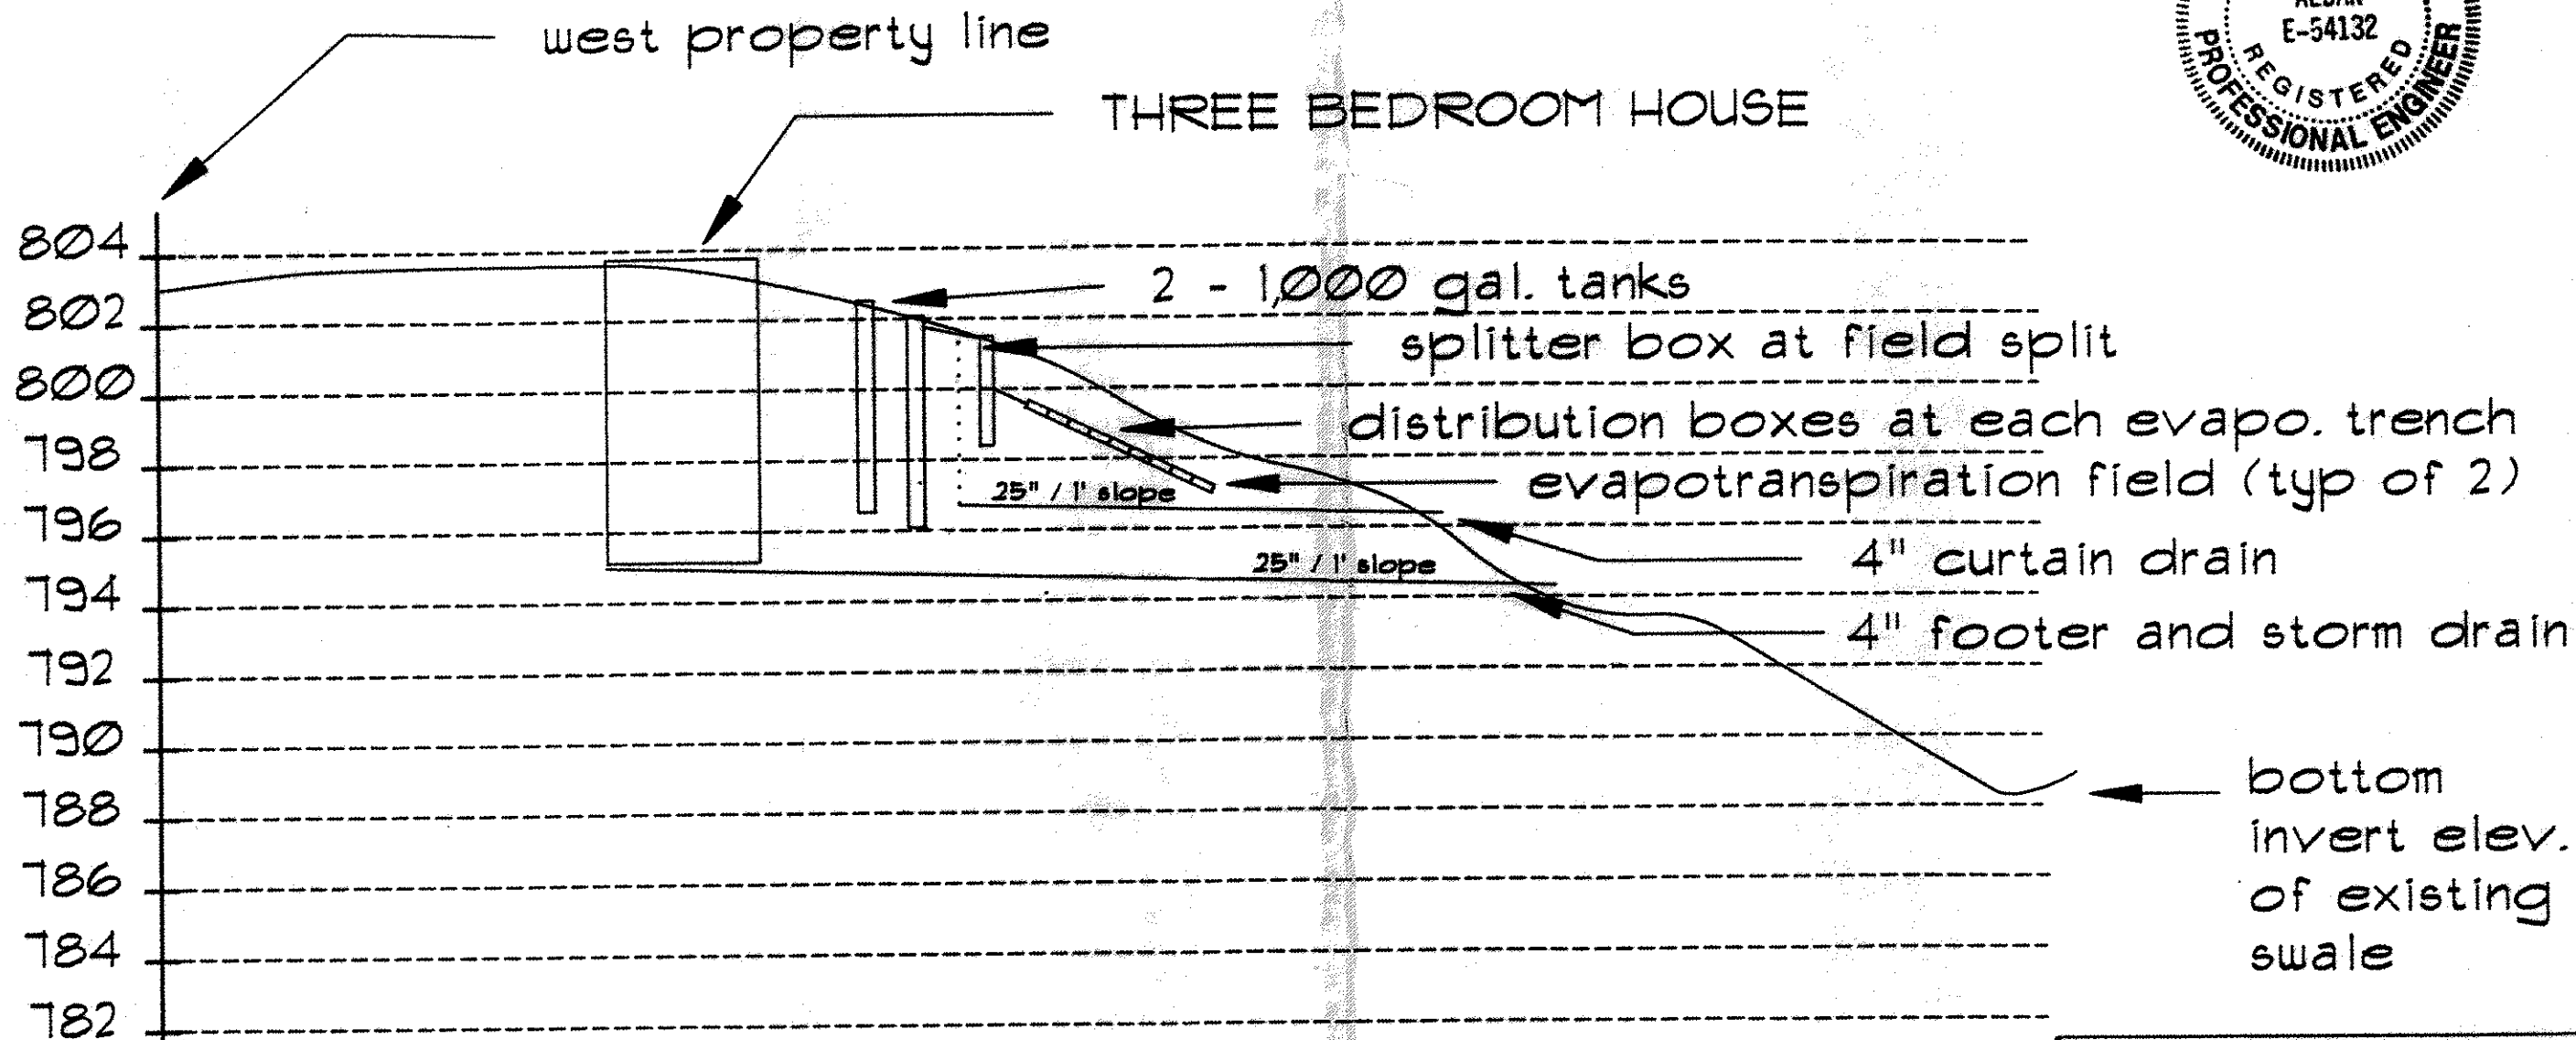


# HYDRAULIC PROFILE

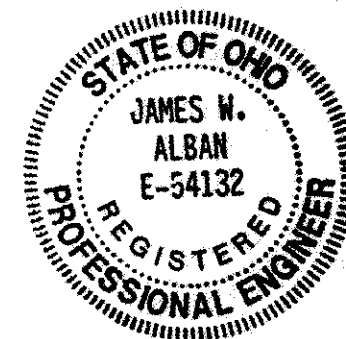

horizontal 1" = 50', vertical 1" = 5'

| DESIGN CERTIFICATION  |      |   |
|---|------|---|
| THIS WAS PREPARED BY ME, AND IS CORRECT TO THE BEST OF MY KNOWLEDGE AND BELIEF. |      |   |
| <i>James W. Alban</i>   |      | REG. NO. 54132  |
| JAMES W. ALBAN, P.E.  |      |   |
| REVISIONS   |      | PREPARED BY<br><b>ALBAN ASSOCIATES</b><br>PAINESVILLE, OHIO |
| NO.   | DATE |   |
| 1   |      |   |
| 2   |      |   |
| 3   |      |   |
| 4   |      |   |
| DRAWN BY<br>JWS   |      | SCALE<br>DATE<br>6/10/92                                    |
|   |      | TRACING NO. <b>55</b>                                       |